








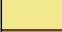








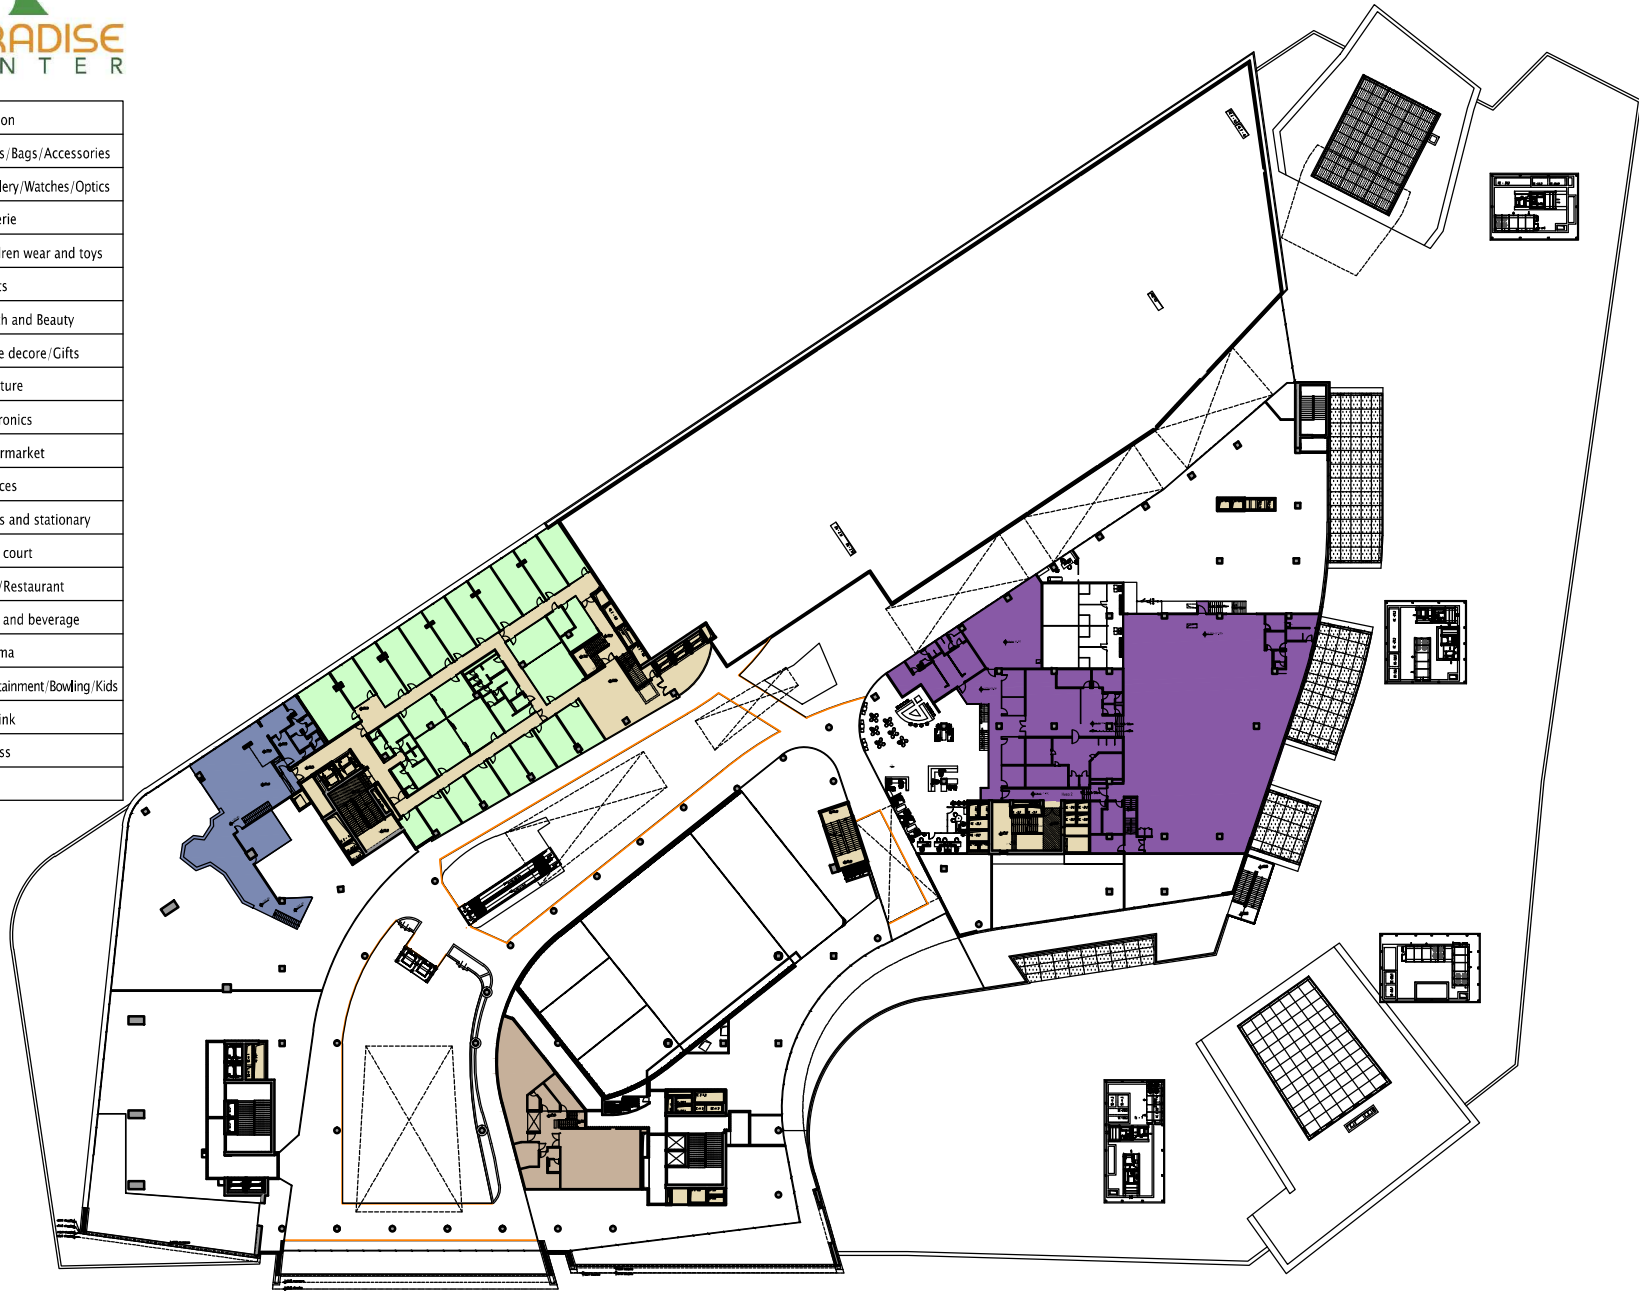
	Fashion
	Shoes/Bags/Accessories
	Jewellery/Watches/Optics
	Lingerie
	Children wear and toys
	Sports
	Health and Beauty
	Home decore/Gifts
	Furniture
	Electronics
	Hypermarket
	Services
	Books and stationary
	Food court
	Cafe/Restaurant
	Food and beverage
	Cinema
	Entertainment/Bowling/Kids
	Ice Rink
	Fitness
	Hall



LEVEL +4 M1:500

DATE

07 Oct 13

GENERAL DESIGNER



CONCEPT DESIGN

